


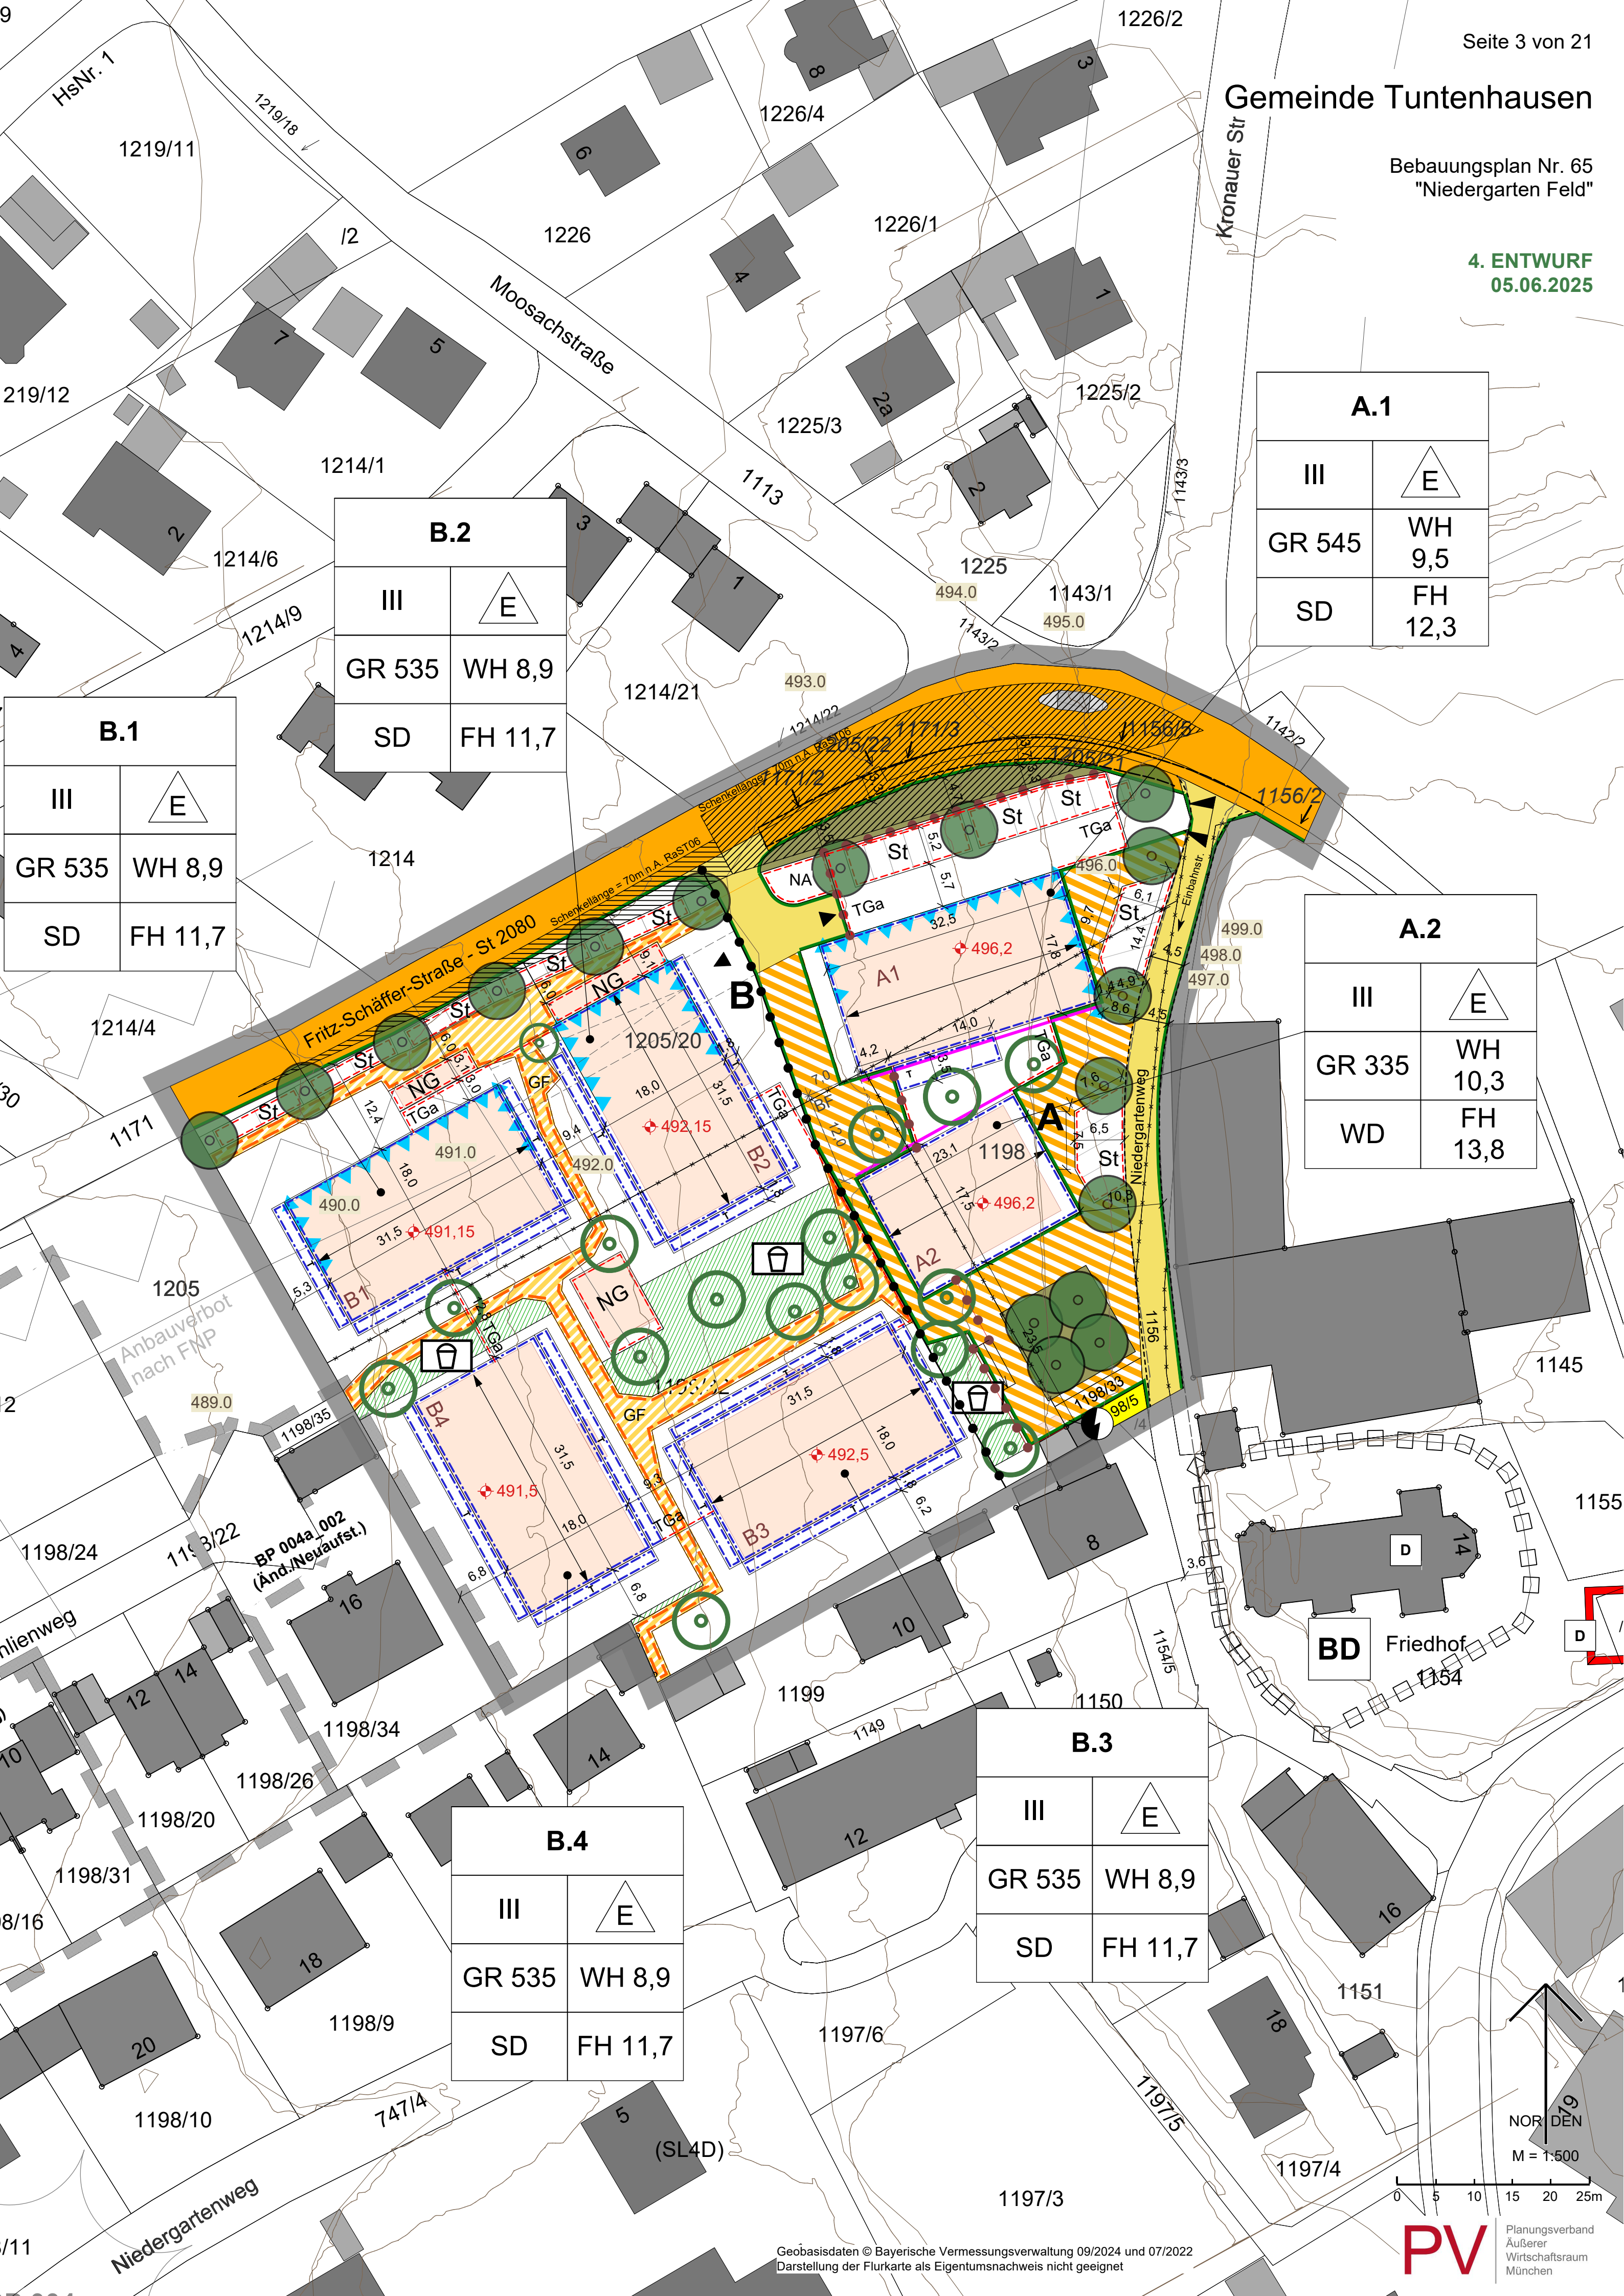

B.2	
III	E
GR 535	WH 8,9
SD	FH 11,7

A.1	
III	E
GR 545	WH 9,5
SD	FH 12,3

B.1	
III	E
GR 535	WH 8,9
SD	FH 11,7

A.2	
III	E
GR 335	WH 10,3
WD	FH 13,8

B.4	
III	E
GR 535	WH 8,9
SD	FH 11,7

B.3	
III	E
GR 535	WH 8,9
SD	FH 11,7

NOR DEN
M = 1:500

